

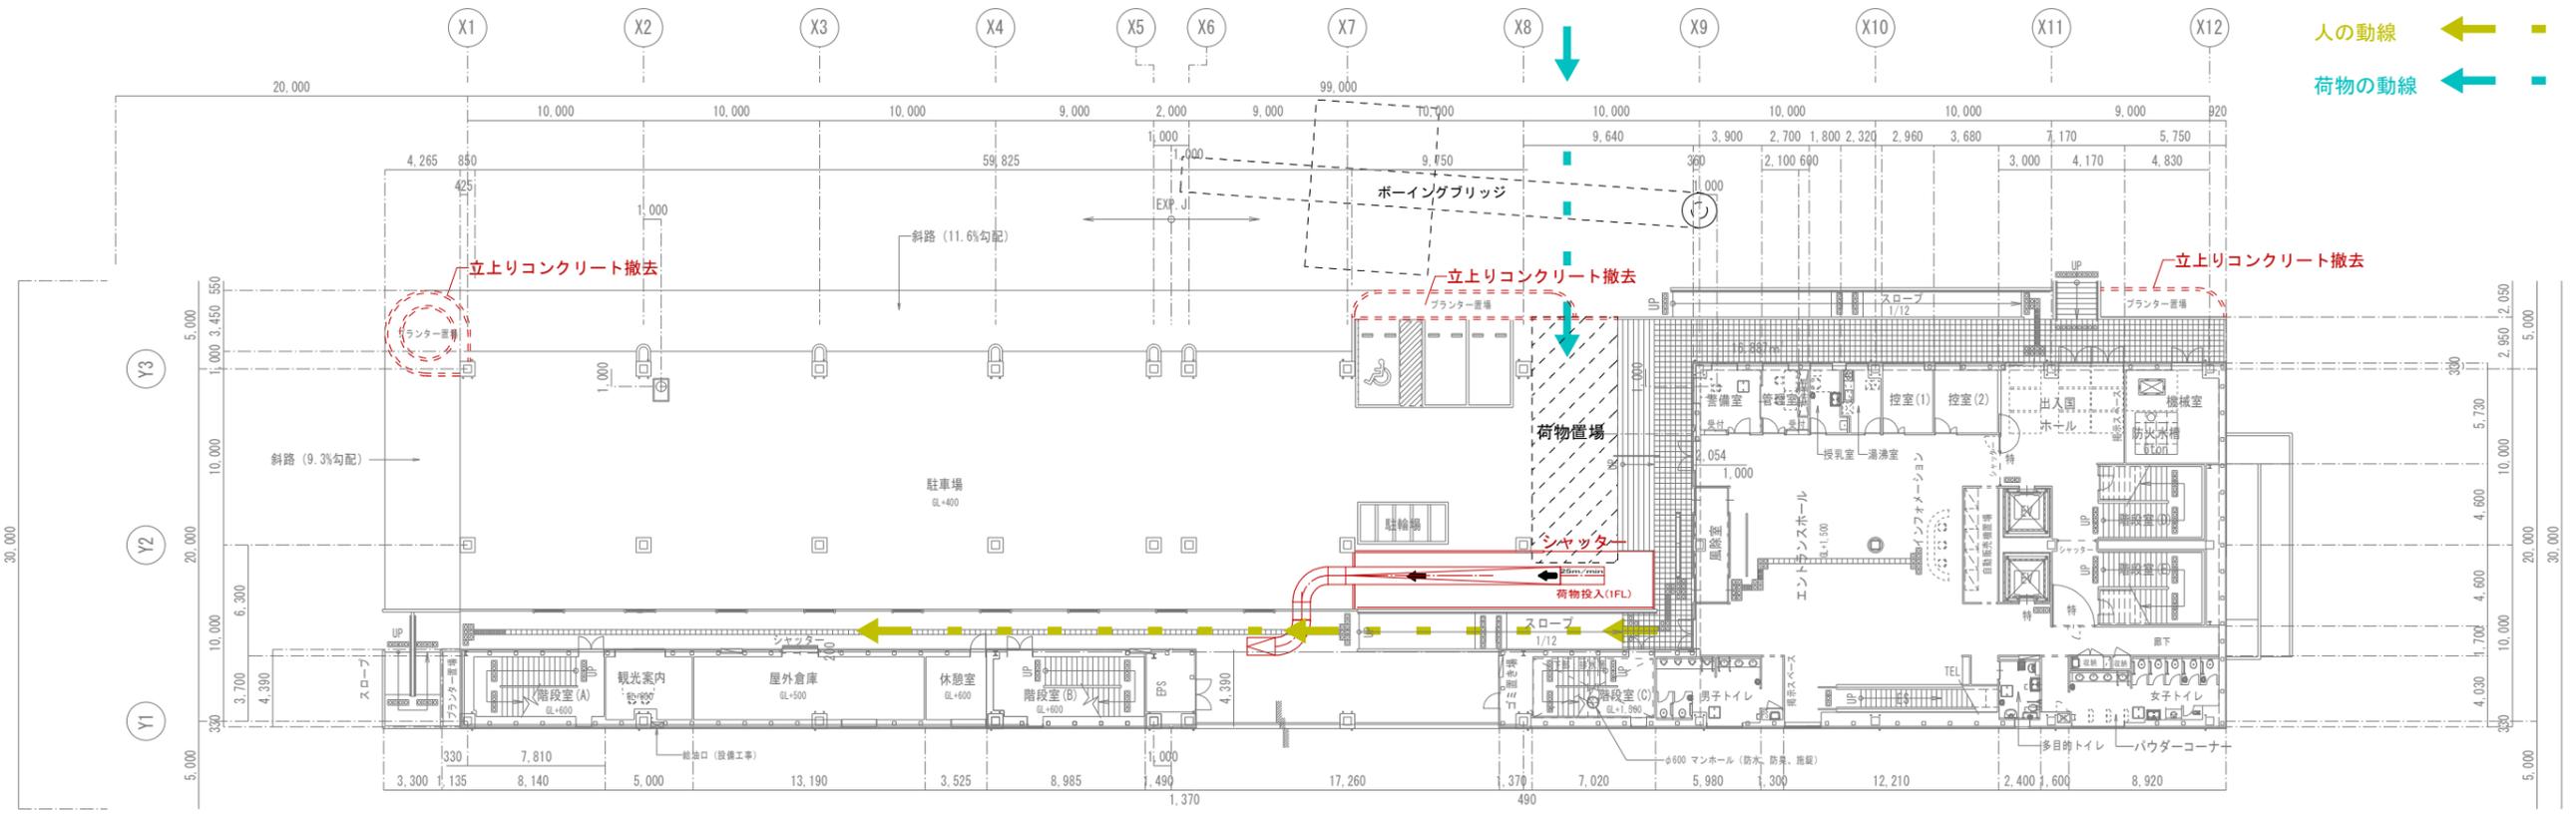


- 荷物置場
- スーツケースサイズ W500 D300 H750
- 人の動線
- 荷物の動線

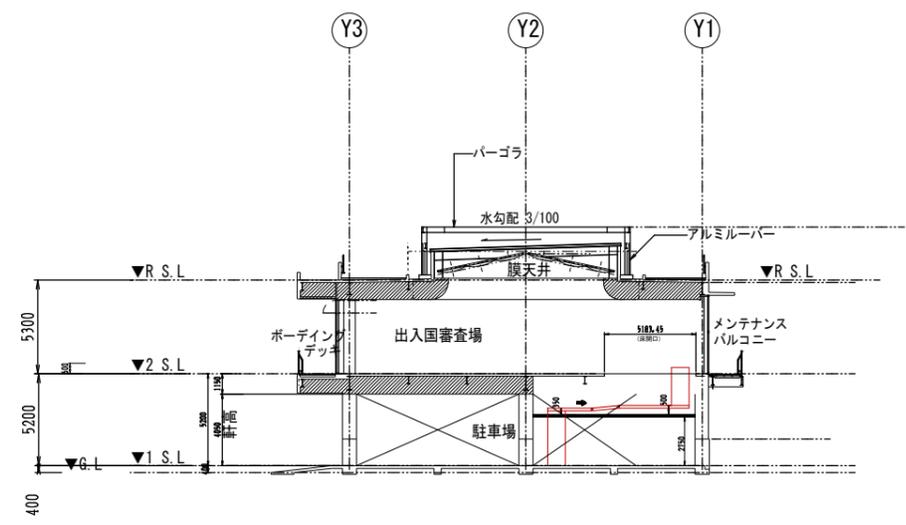

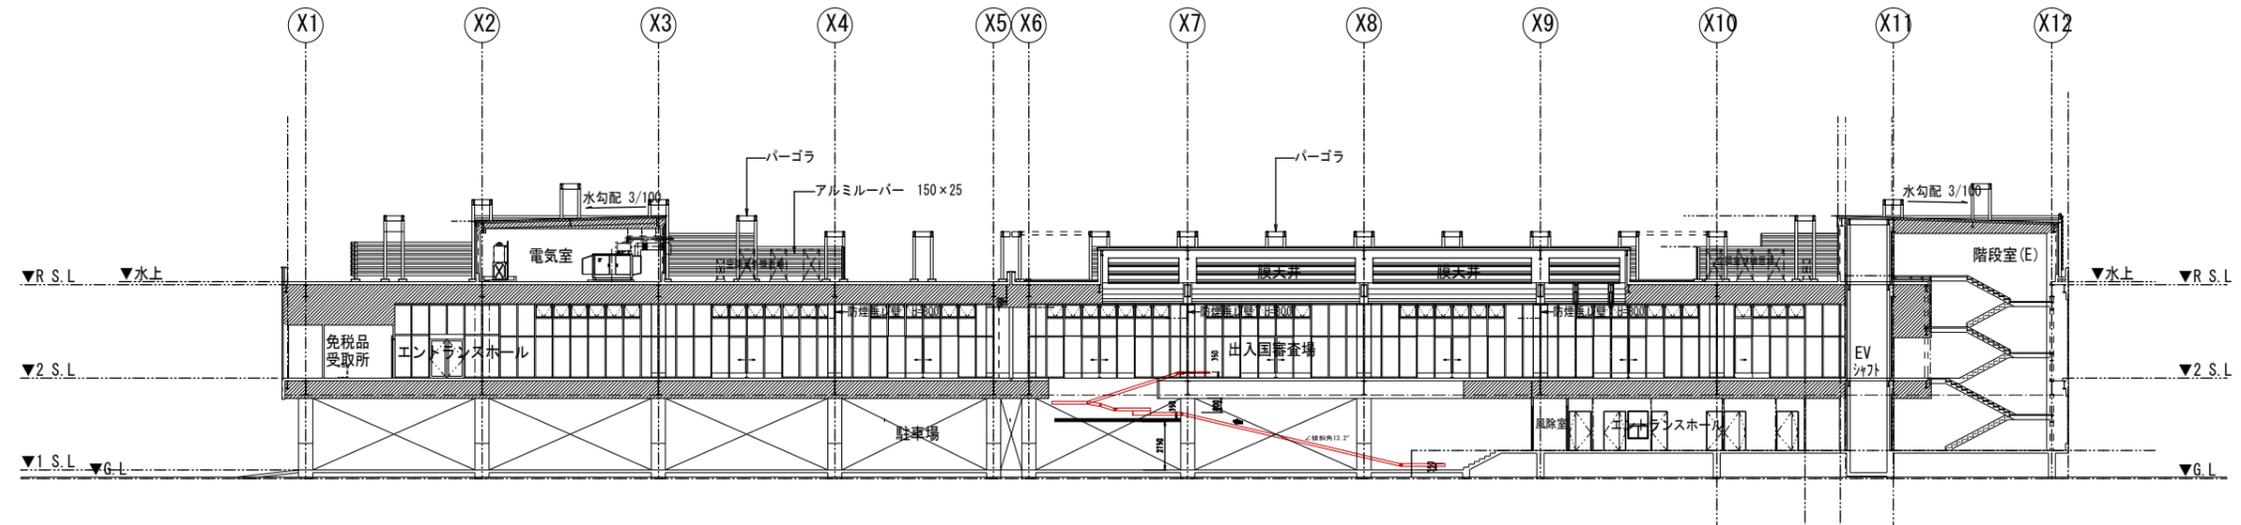

断面図 S-1:200